




**01**  
**F1** Tipologico impianto TV condominiale  
Scala 1:100

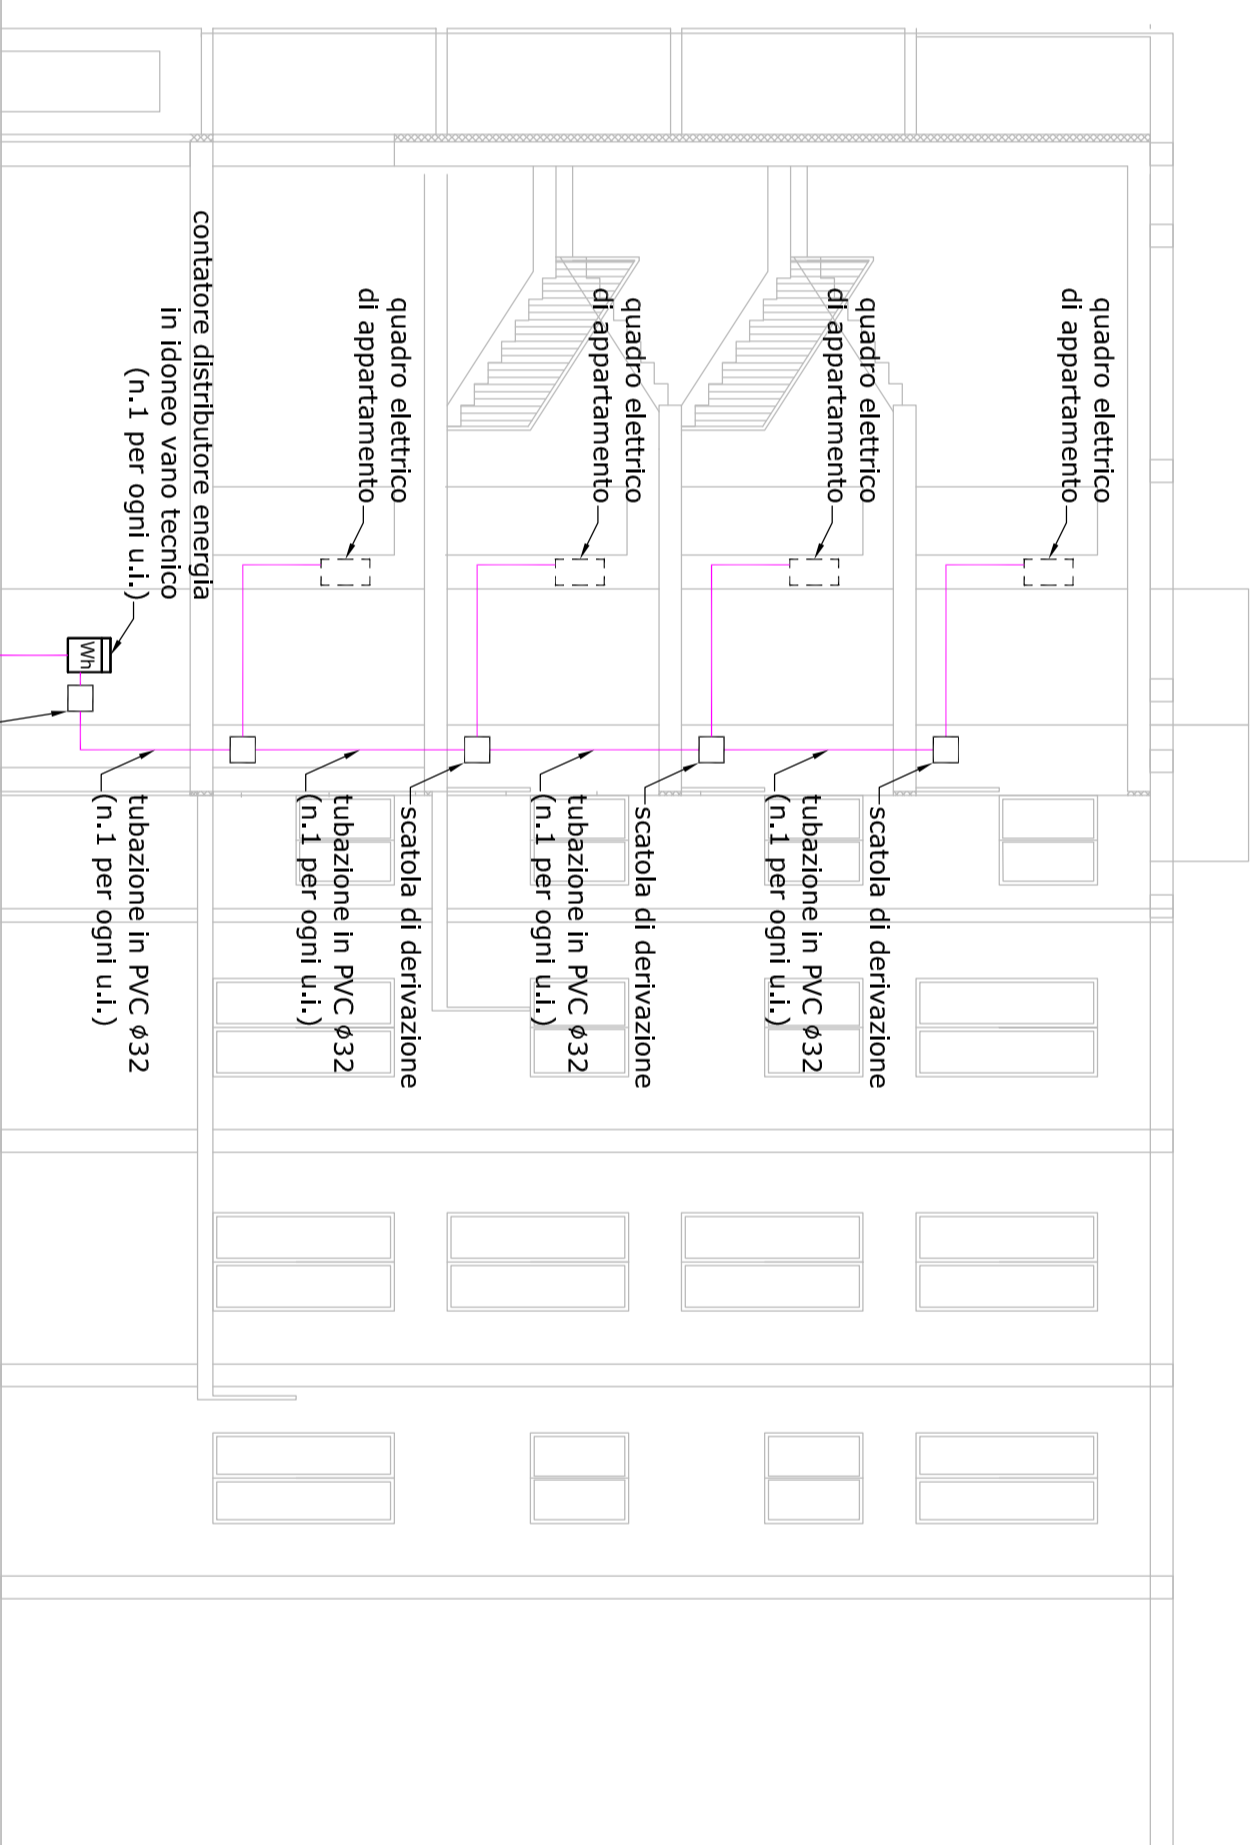

**02**  
**F1** Tipologico montanti  
Scala 1:100

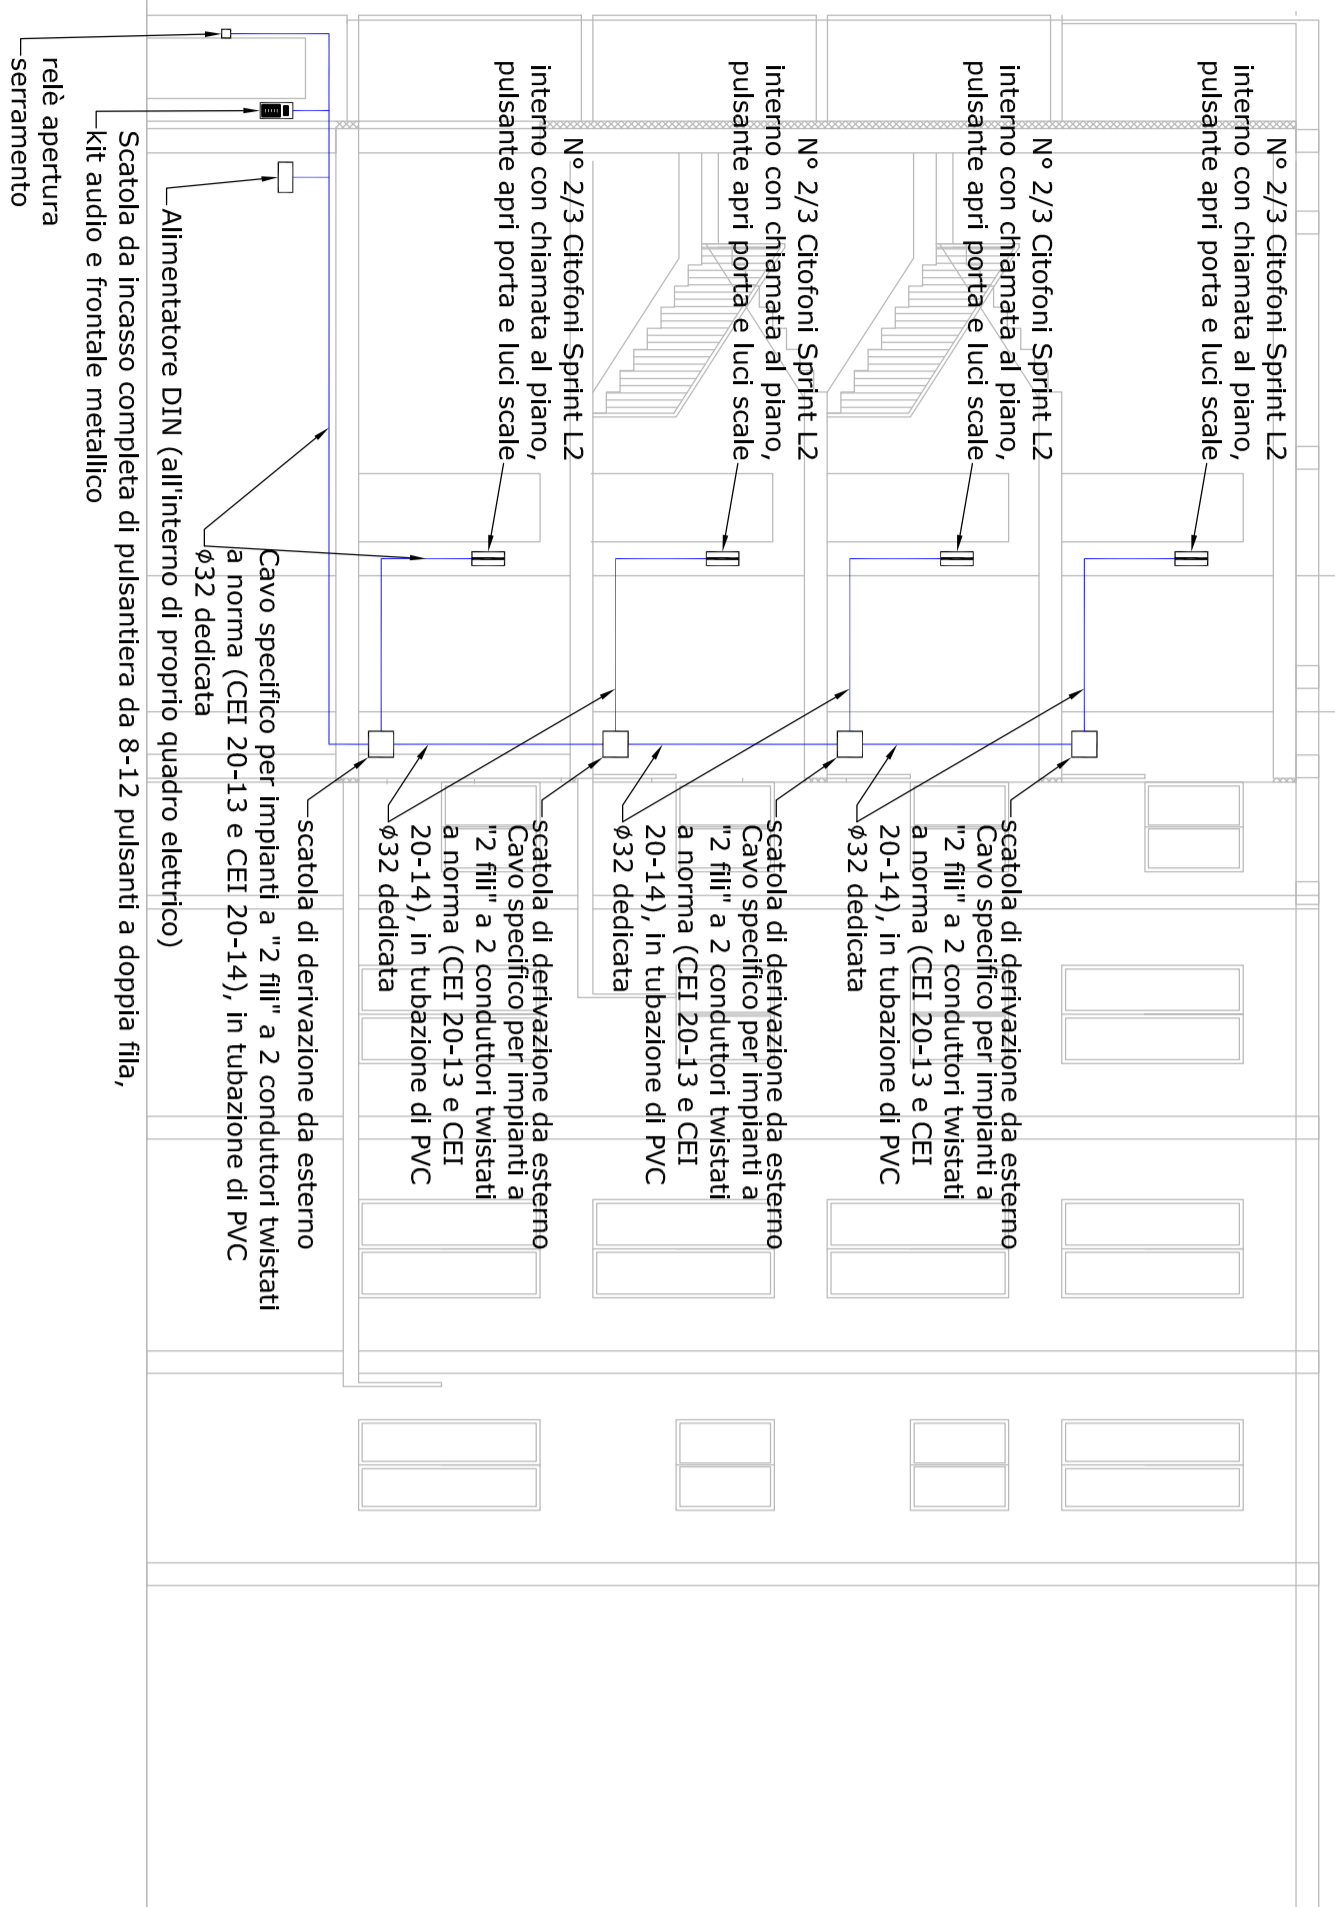

**03**  
**F1** Tipologico impianto citofonico condominiale  
Scala 1:100

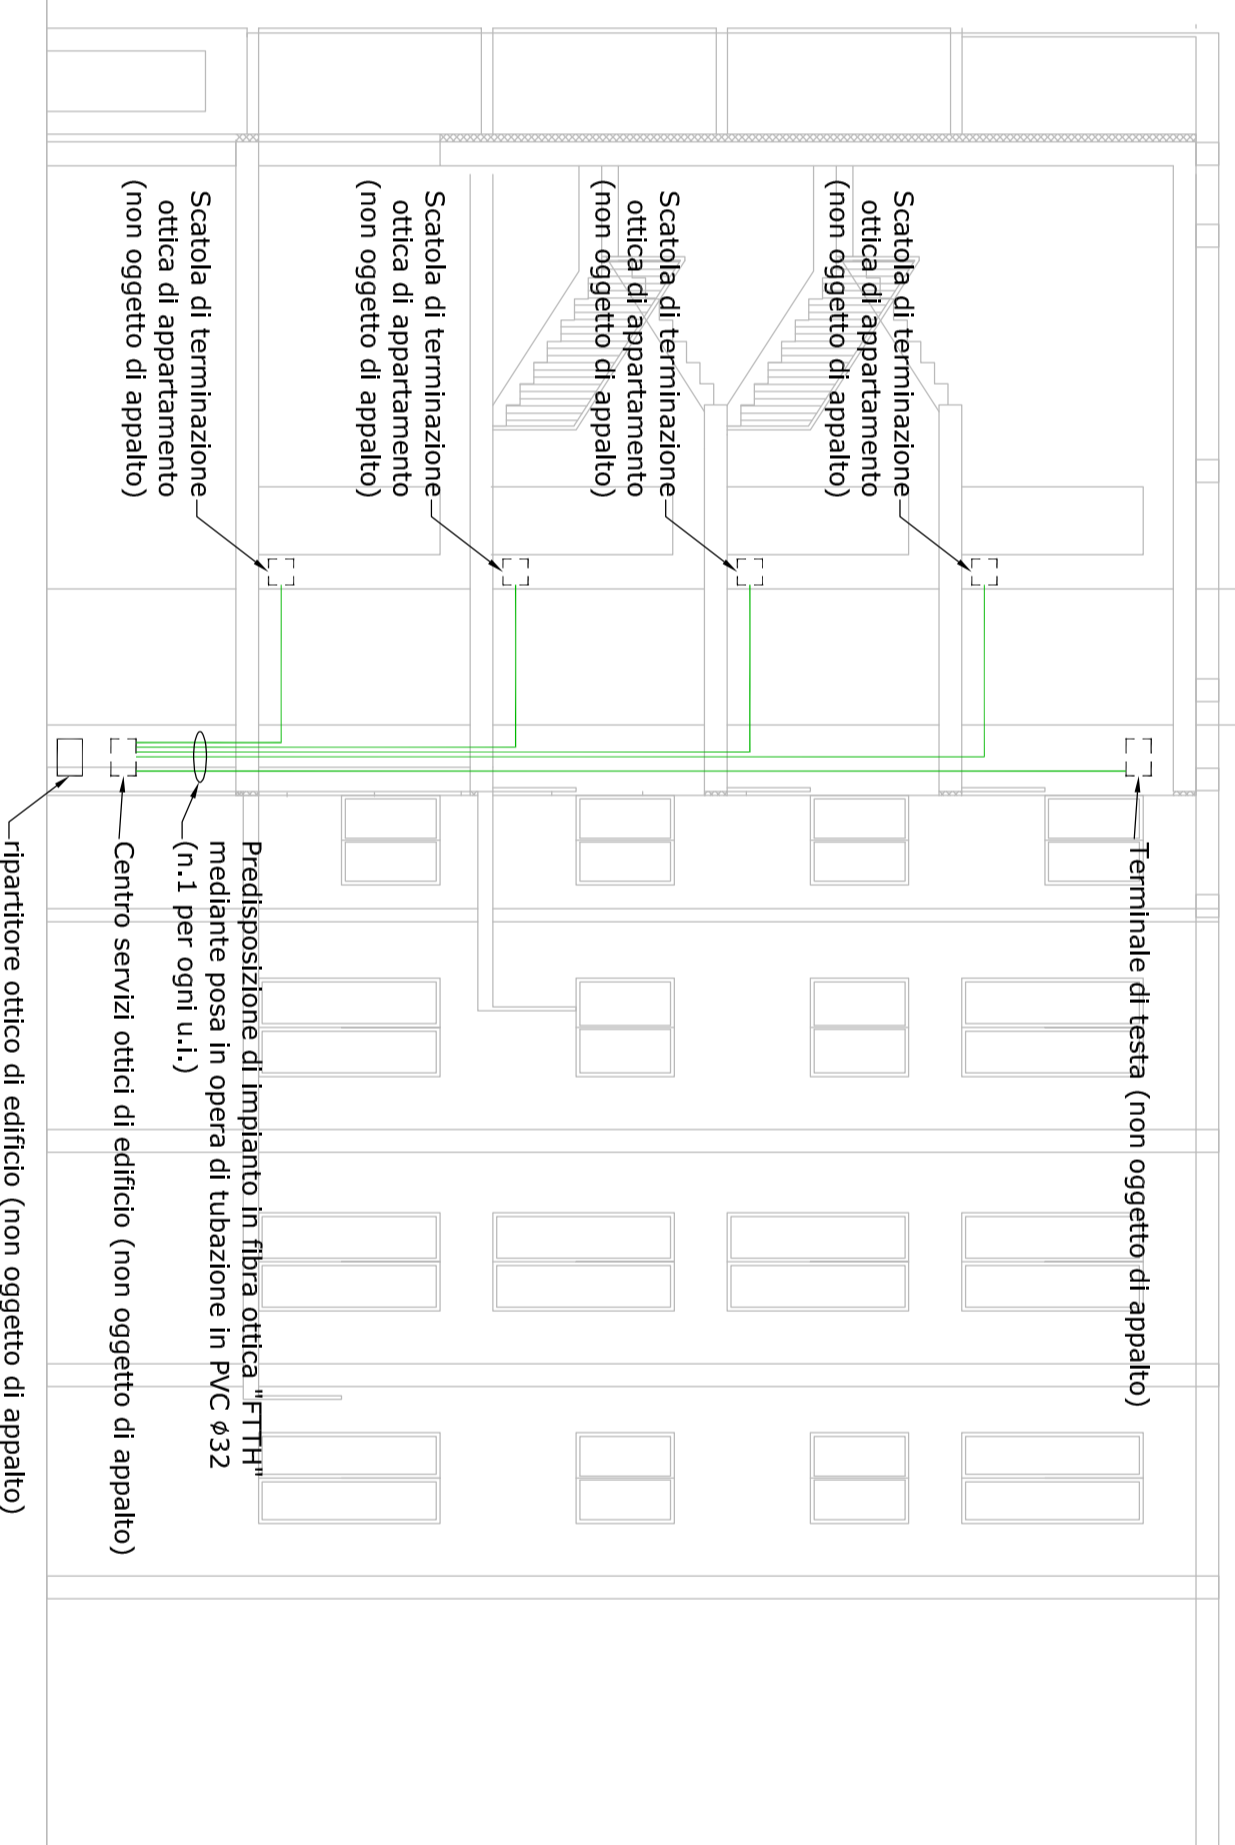

**04**  
**F1** Tipologico predisposizione fibra ottica/telefonica  
Scala 1:100