



CITTA' DI LUCCA

le ali alle tue idee



UNIONE EUROPEA FONDO EUROPEO DI SVILUPPO REGIONALE



REPUBBLICA ITALIANA



PIUSS

INTERVENTO DI RESTAURO DELL'EX CONVENTO DI SAN DOMENICO - EX MANIFATTURA TAVACCH

REGIONE TOSCANA

Centro di competenza per lo sviluppo e l'installazione di impianti tecnologici

PROGETTO IMPIANTI TERMOMECCANICI

PROGETTO ESECUTIVO

FAAGGIUPPLEMENTO TEMPORANEO DI IMPRESE

UNIECO SOC. COOP. Via Mecenate 14/n. - 41124 - Reggio Emilia (RE) (Modena)

UNIECO SOC. COOP. Via Mecenate 14/n. - 41124 - Reggio Emilia (RE) (Modena)

LISTA DEI SIMBOLI DISEGNI MECCANICI E IDRAULICI



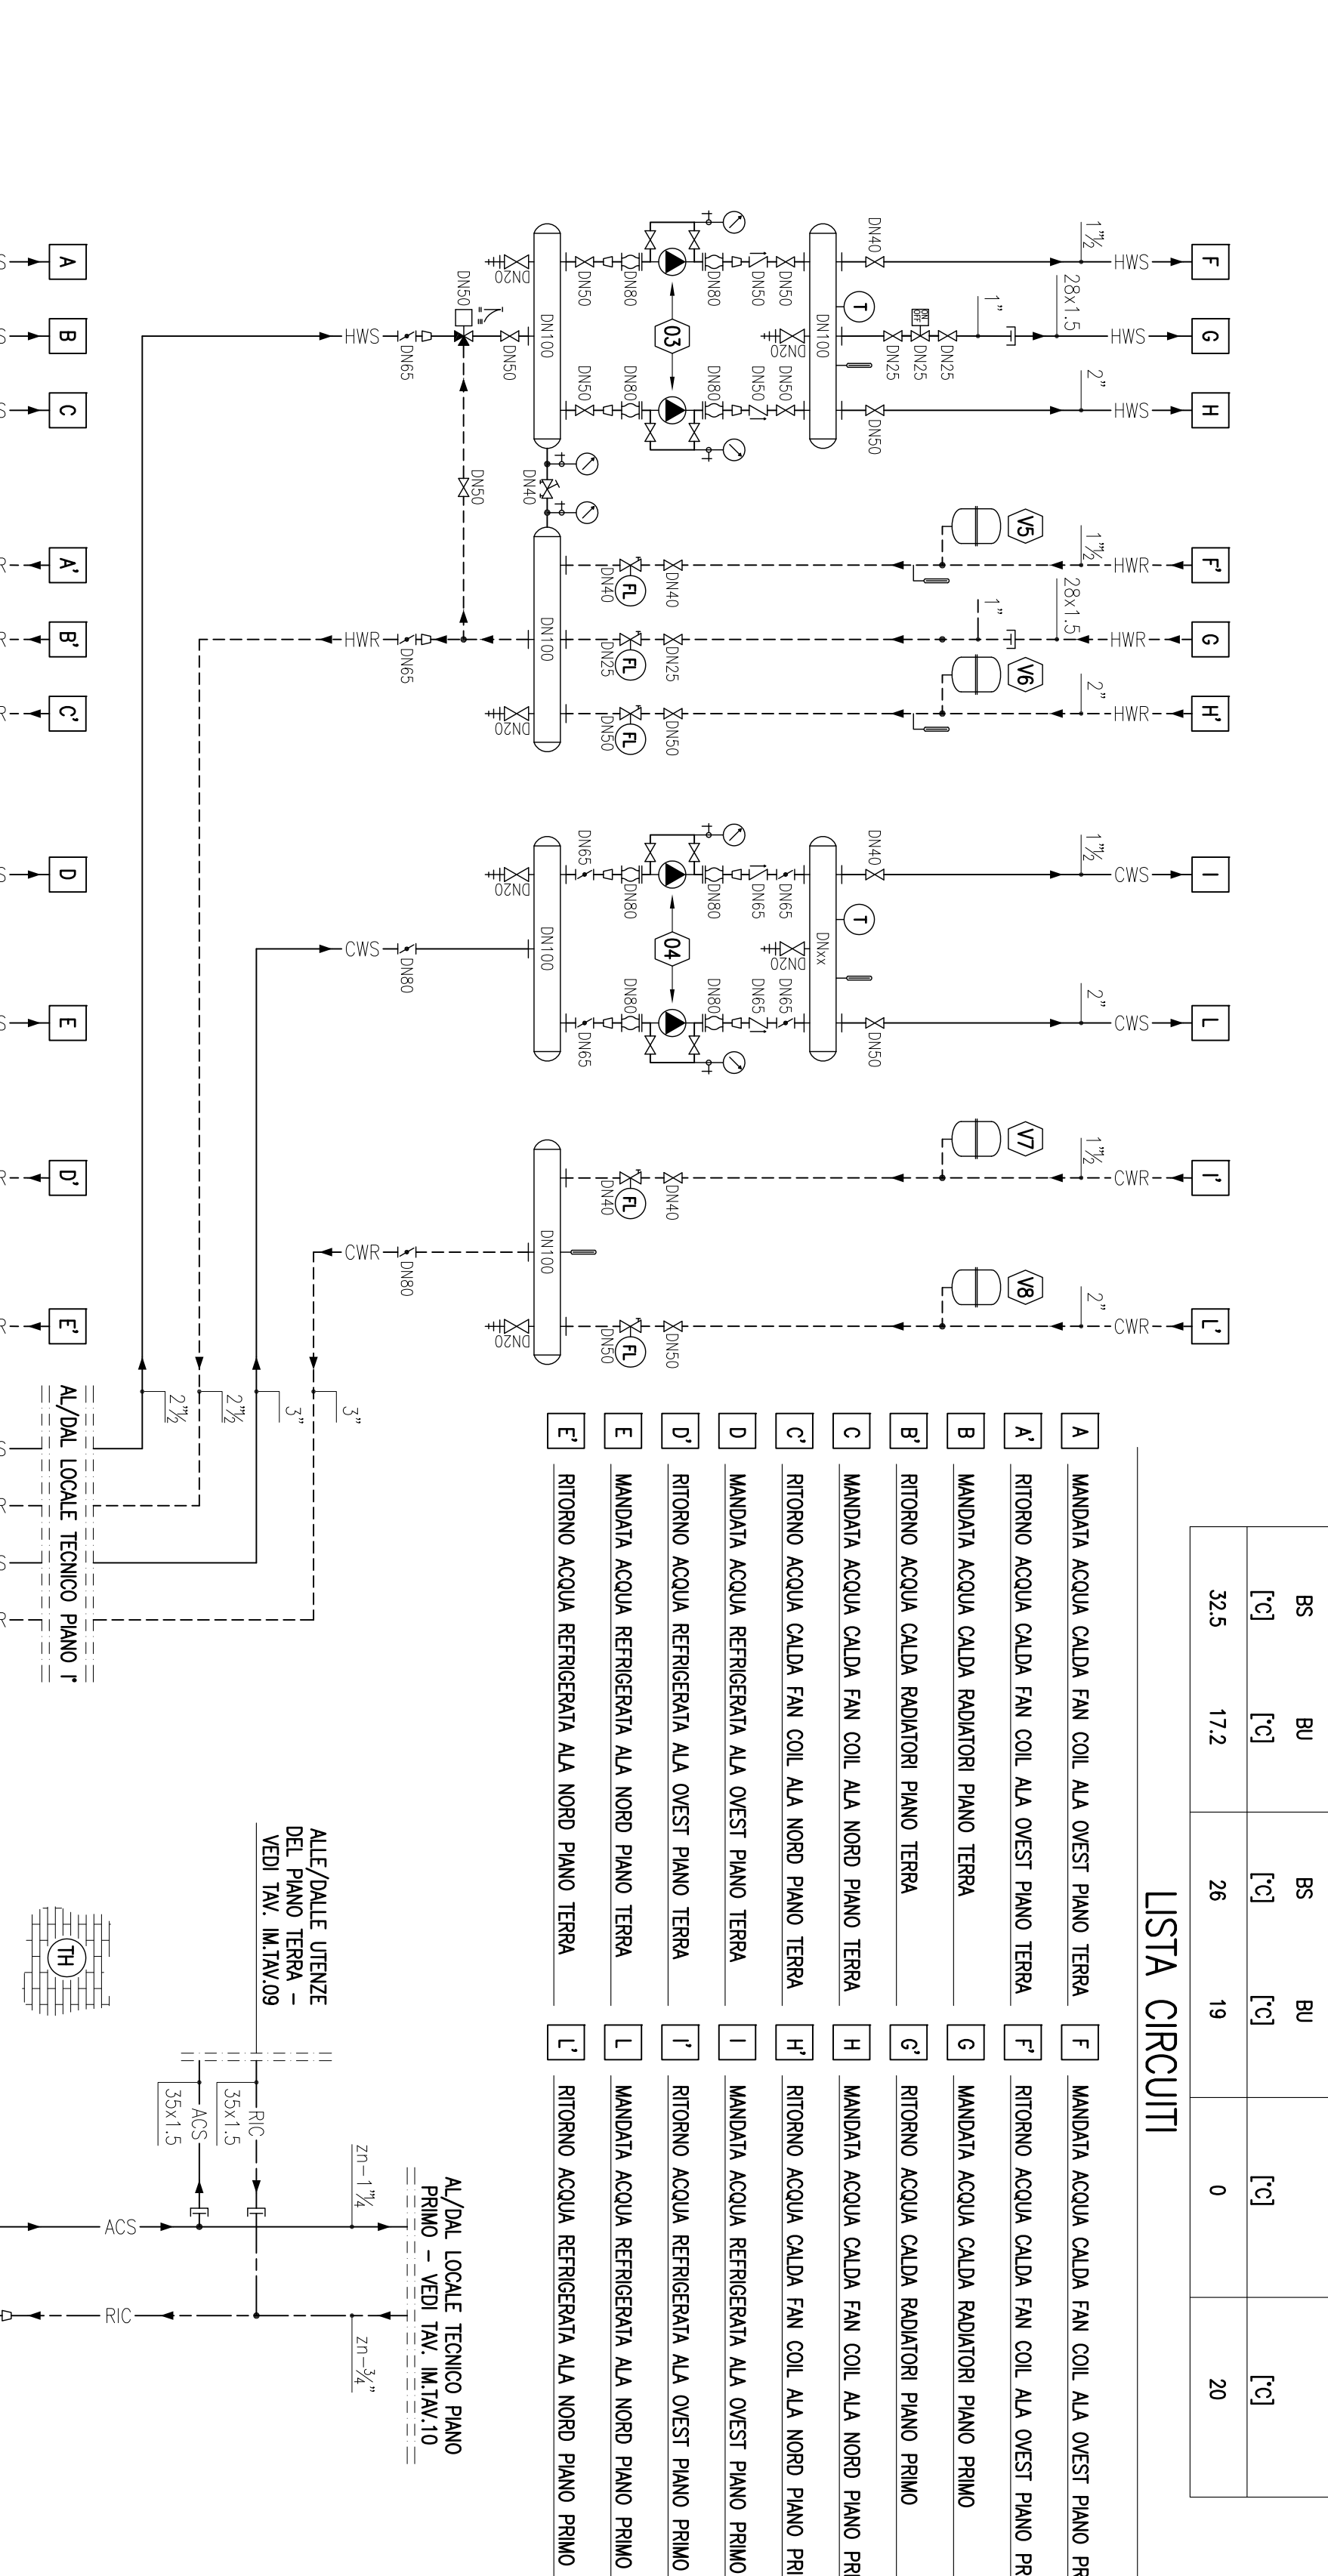


Table with 4 columns: TEMPERATURA ESTERNA ESTIVA, TEMPERATURA INTERNA ESTIVA, TEMPERATURA ESTERNA INVERNALE, TEMPERATURA INTERNA INVERNALE. Values: BS, BU, BS, BU, 32.5, 17.2, 26, 19, 0, 20.


LISTA CIRCUITI

Table listing circuits A through L, describing components like 'MANIFATTA ACQUA CALDA FAN COIL ALA OVEST PIANO TERRA' and 'RITORNO ACQUA CALDA RADIATORI PIANO PRIMO'.


Logo for 'PURA MENTE' and 'IM.TAV.13' with contact information for IM.

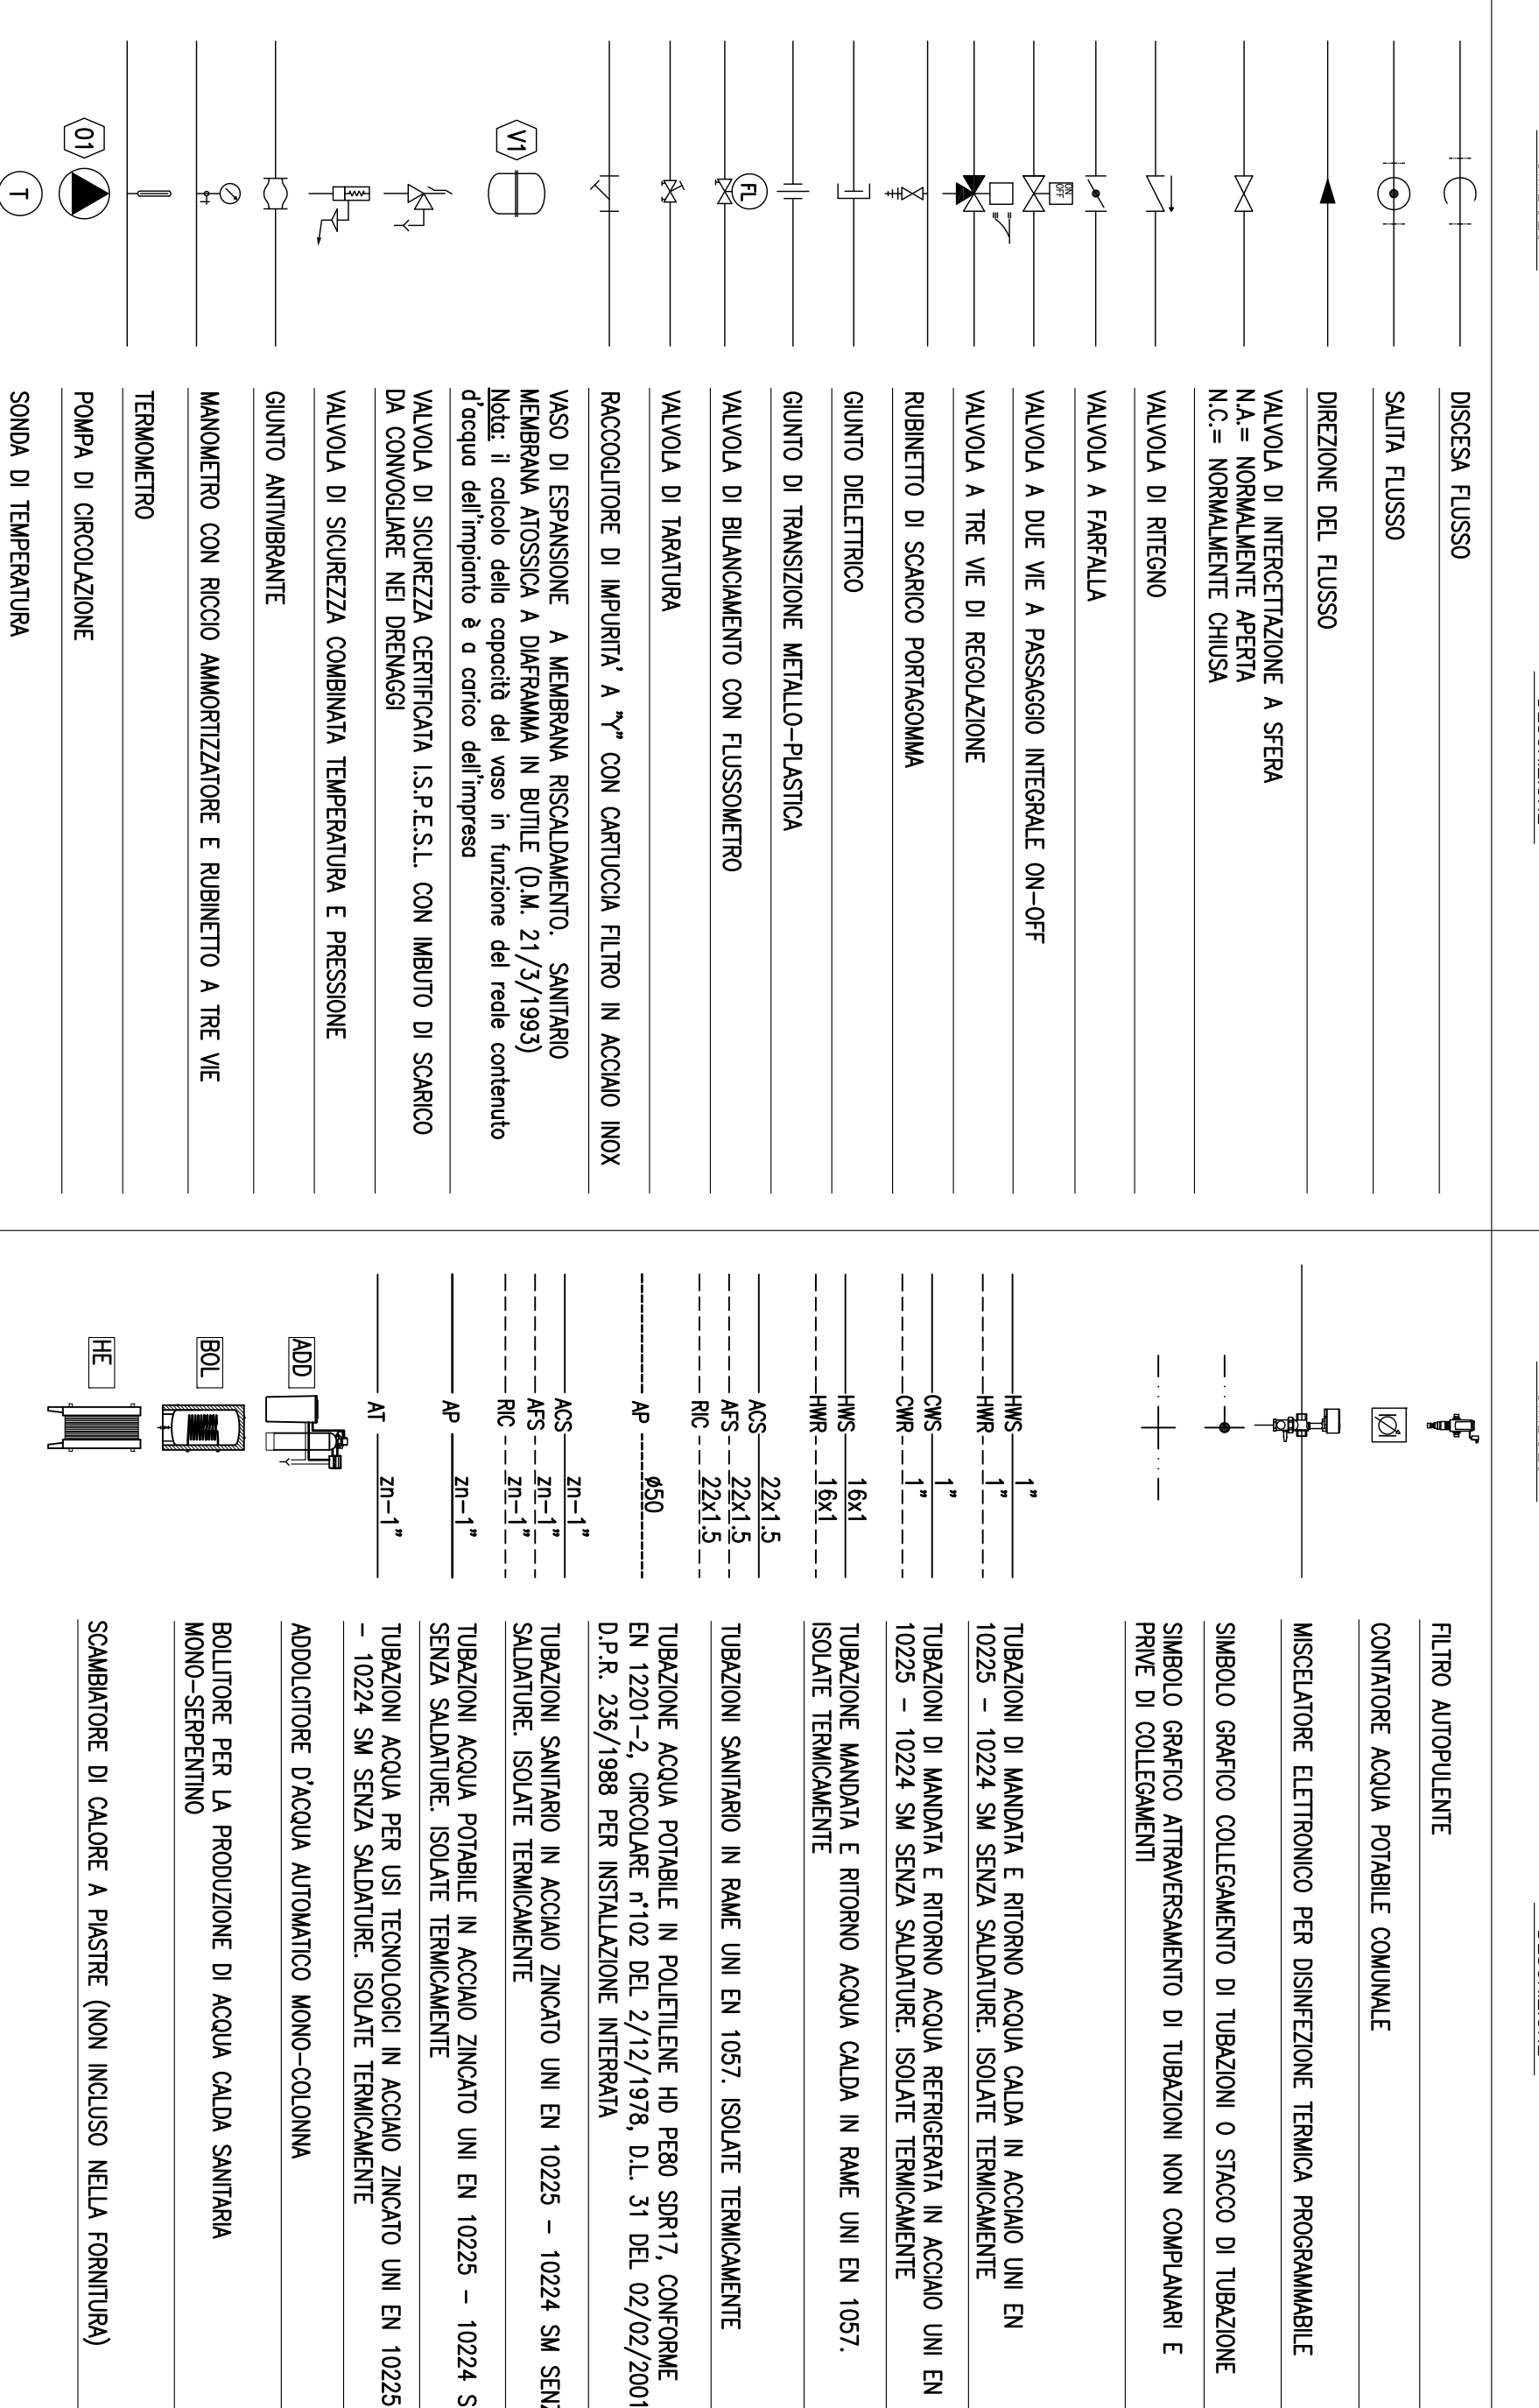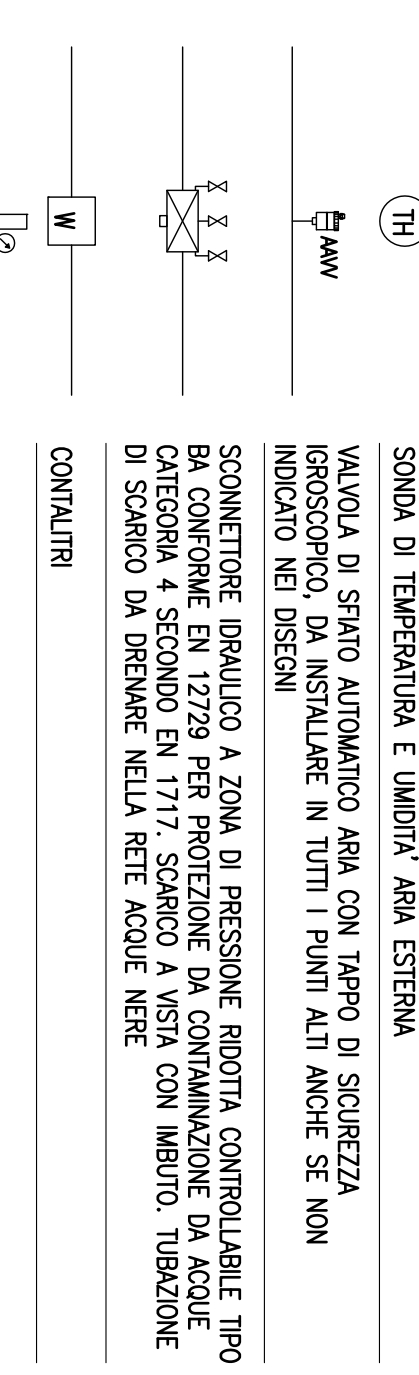

GENERATORE DI ACQUA CALDA SANITARIA MONO-SERPENTINO. Technical specifications and notes in Italian.

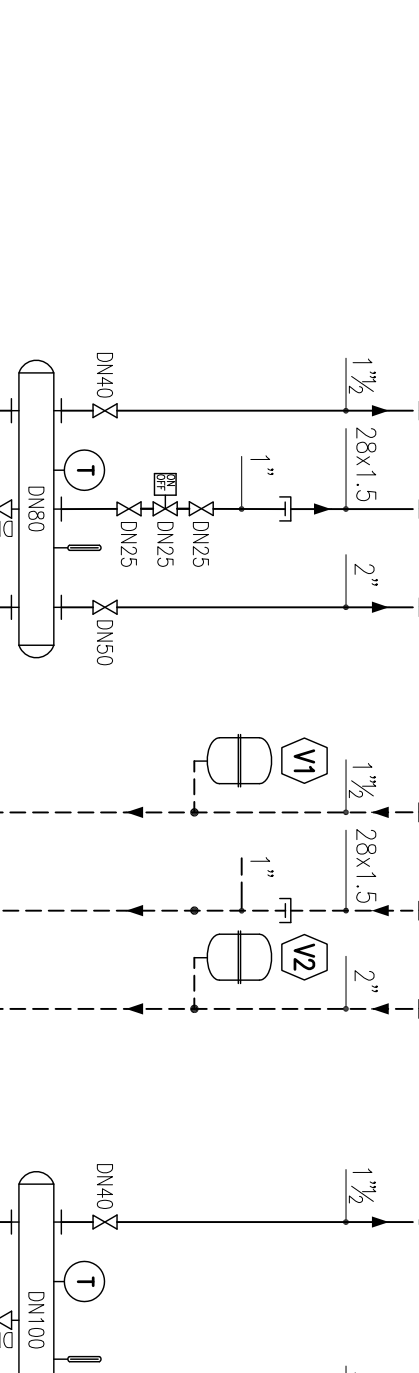

ADDOLCITORE D'ACQUA AUTOMATICO A COLONNA. Technical specifications and notes in Italian.

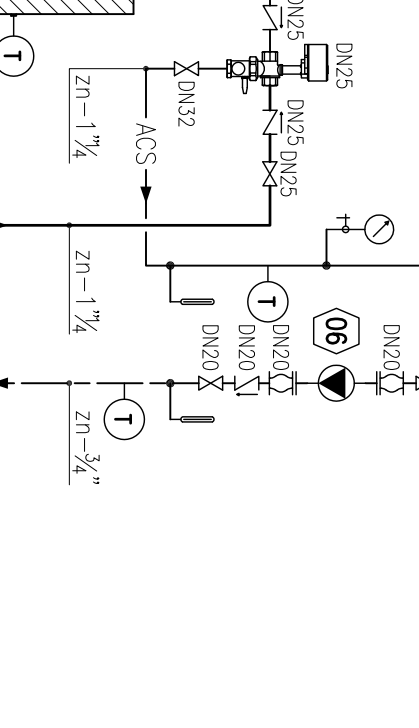




POMPE DI CIRCOLAZIONE. Technical specifications and notes in Italian.

Table for Generator and Softener specifications, including columns for quantity, location, capacity, power, and notes.

Table for Pump specifications, including columns for quantity, location, flow rate, pressure, and notes.

Table for Tank specifications, including columns for quantity, location, capacity, and notes.

Table for Expansion Tank specifications, including columns for quantity, location, capacity, pressure, and notes.

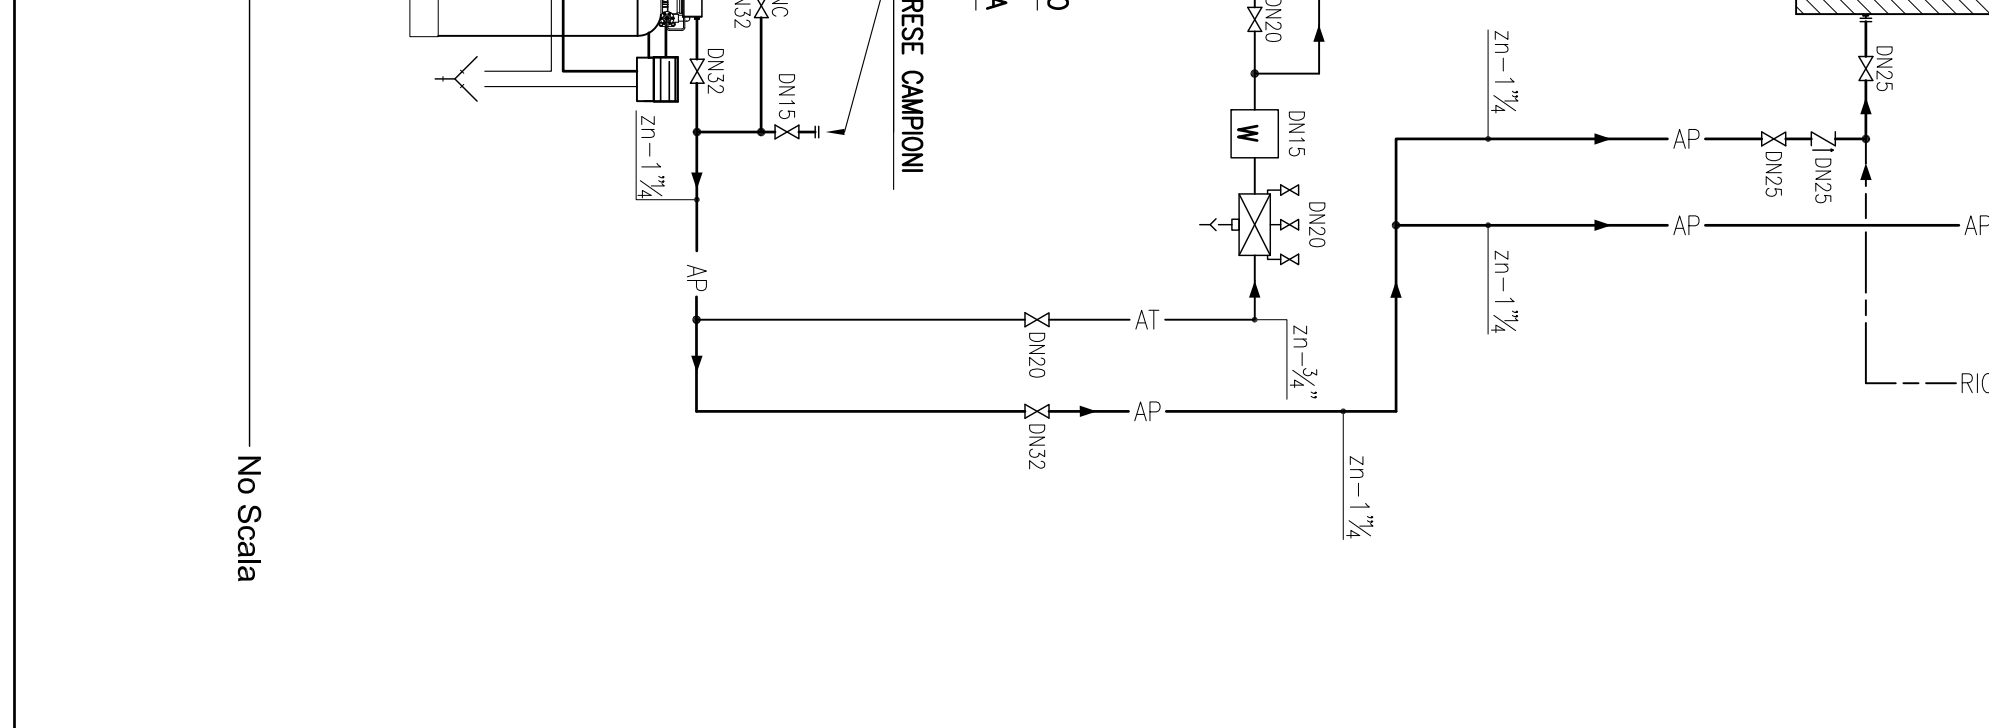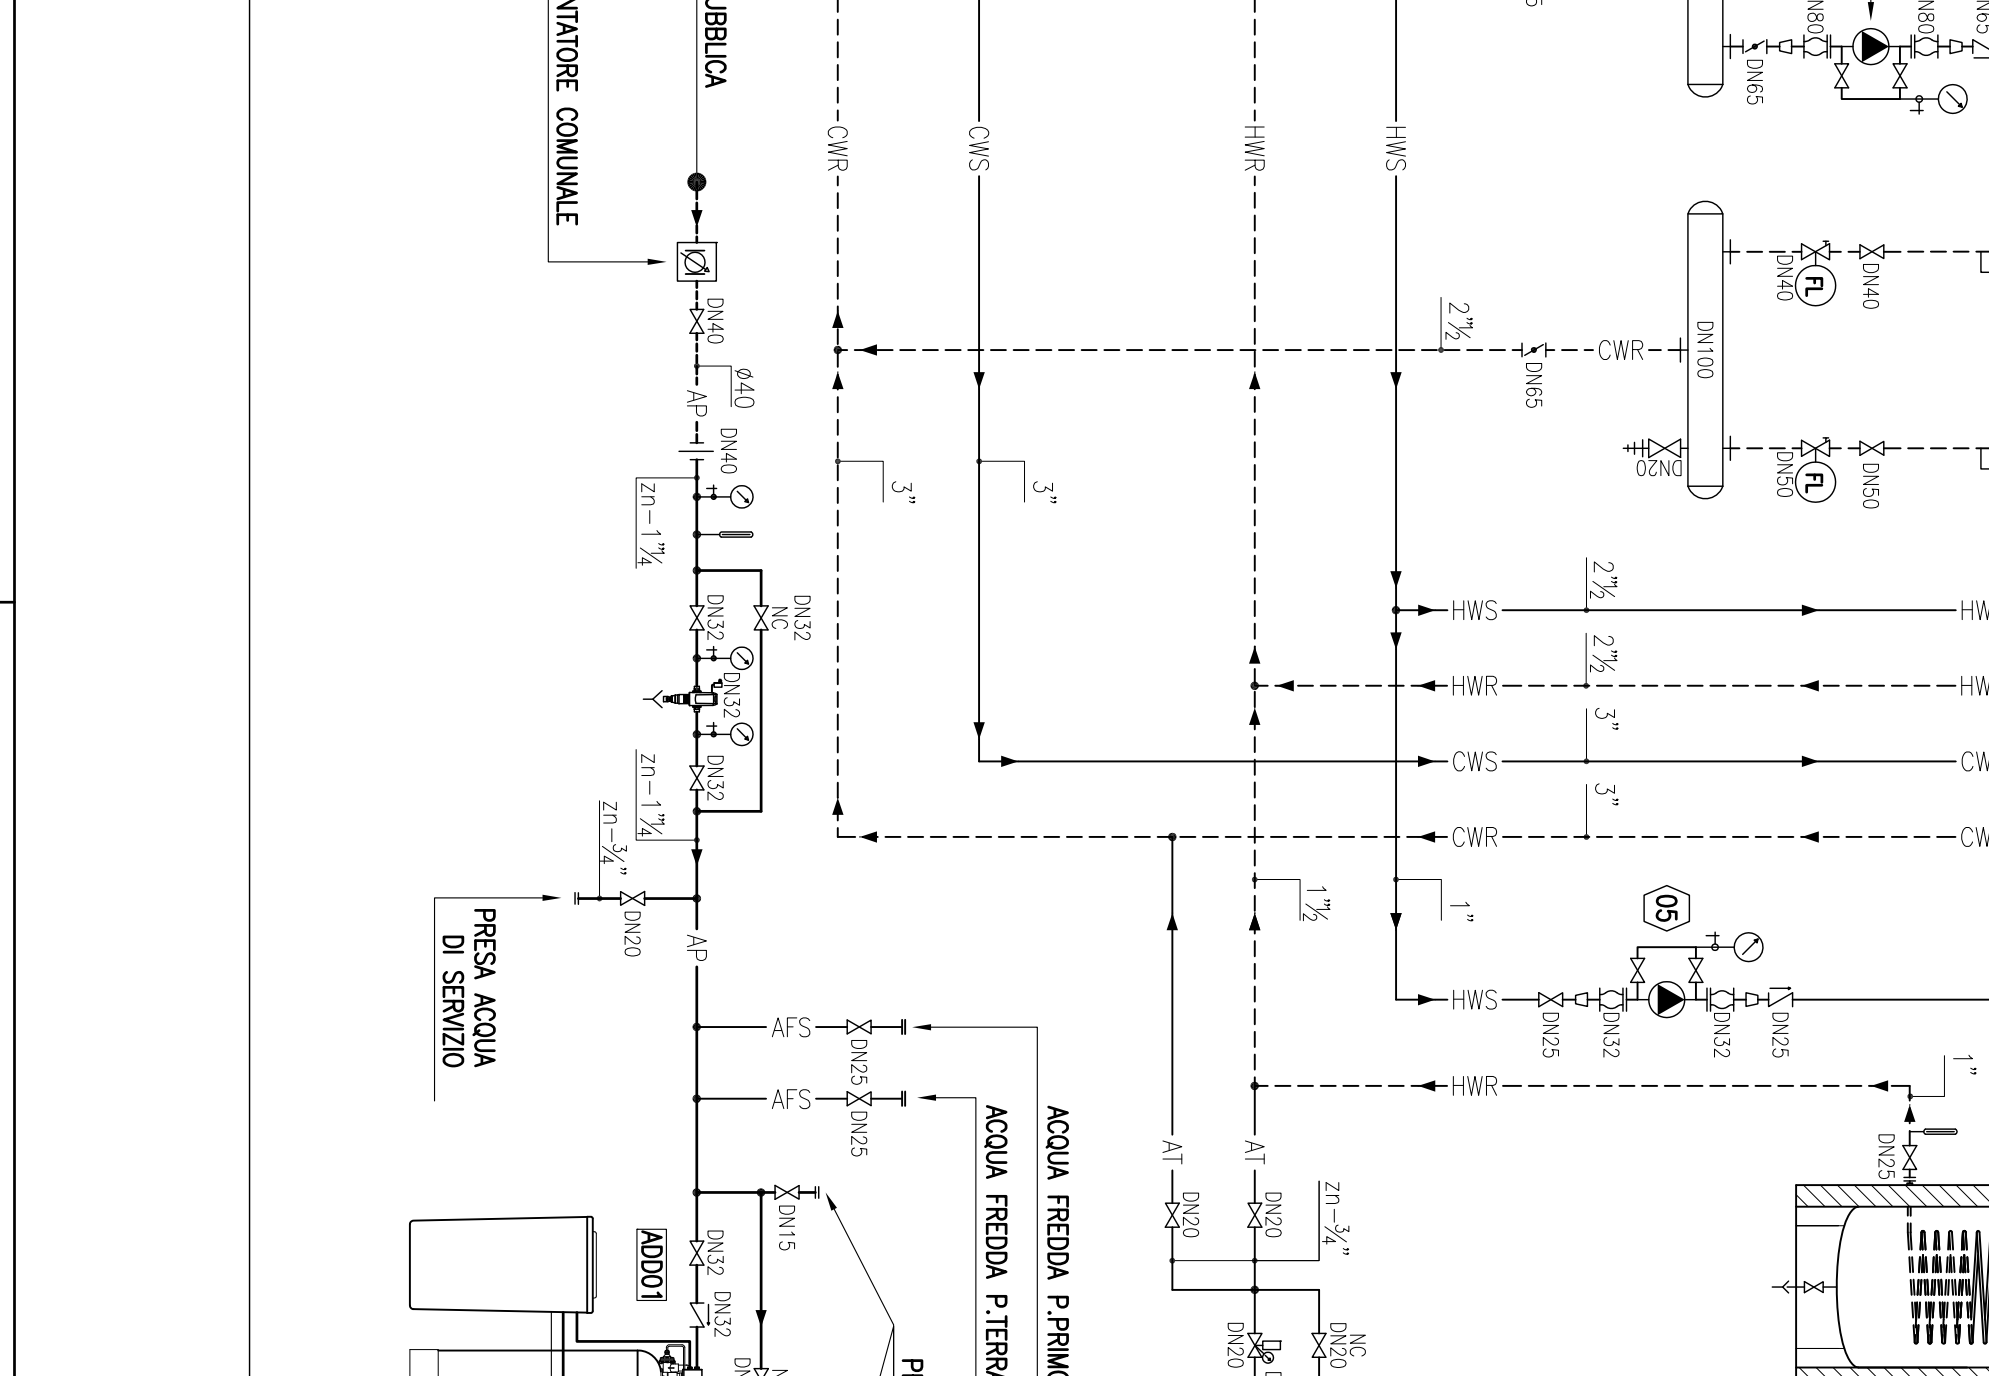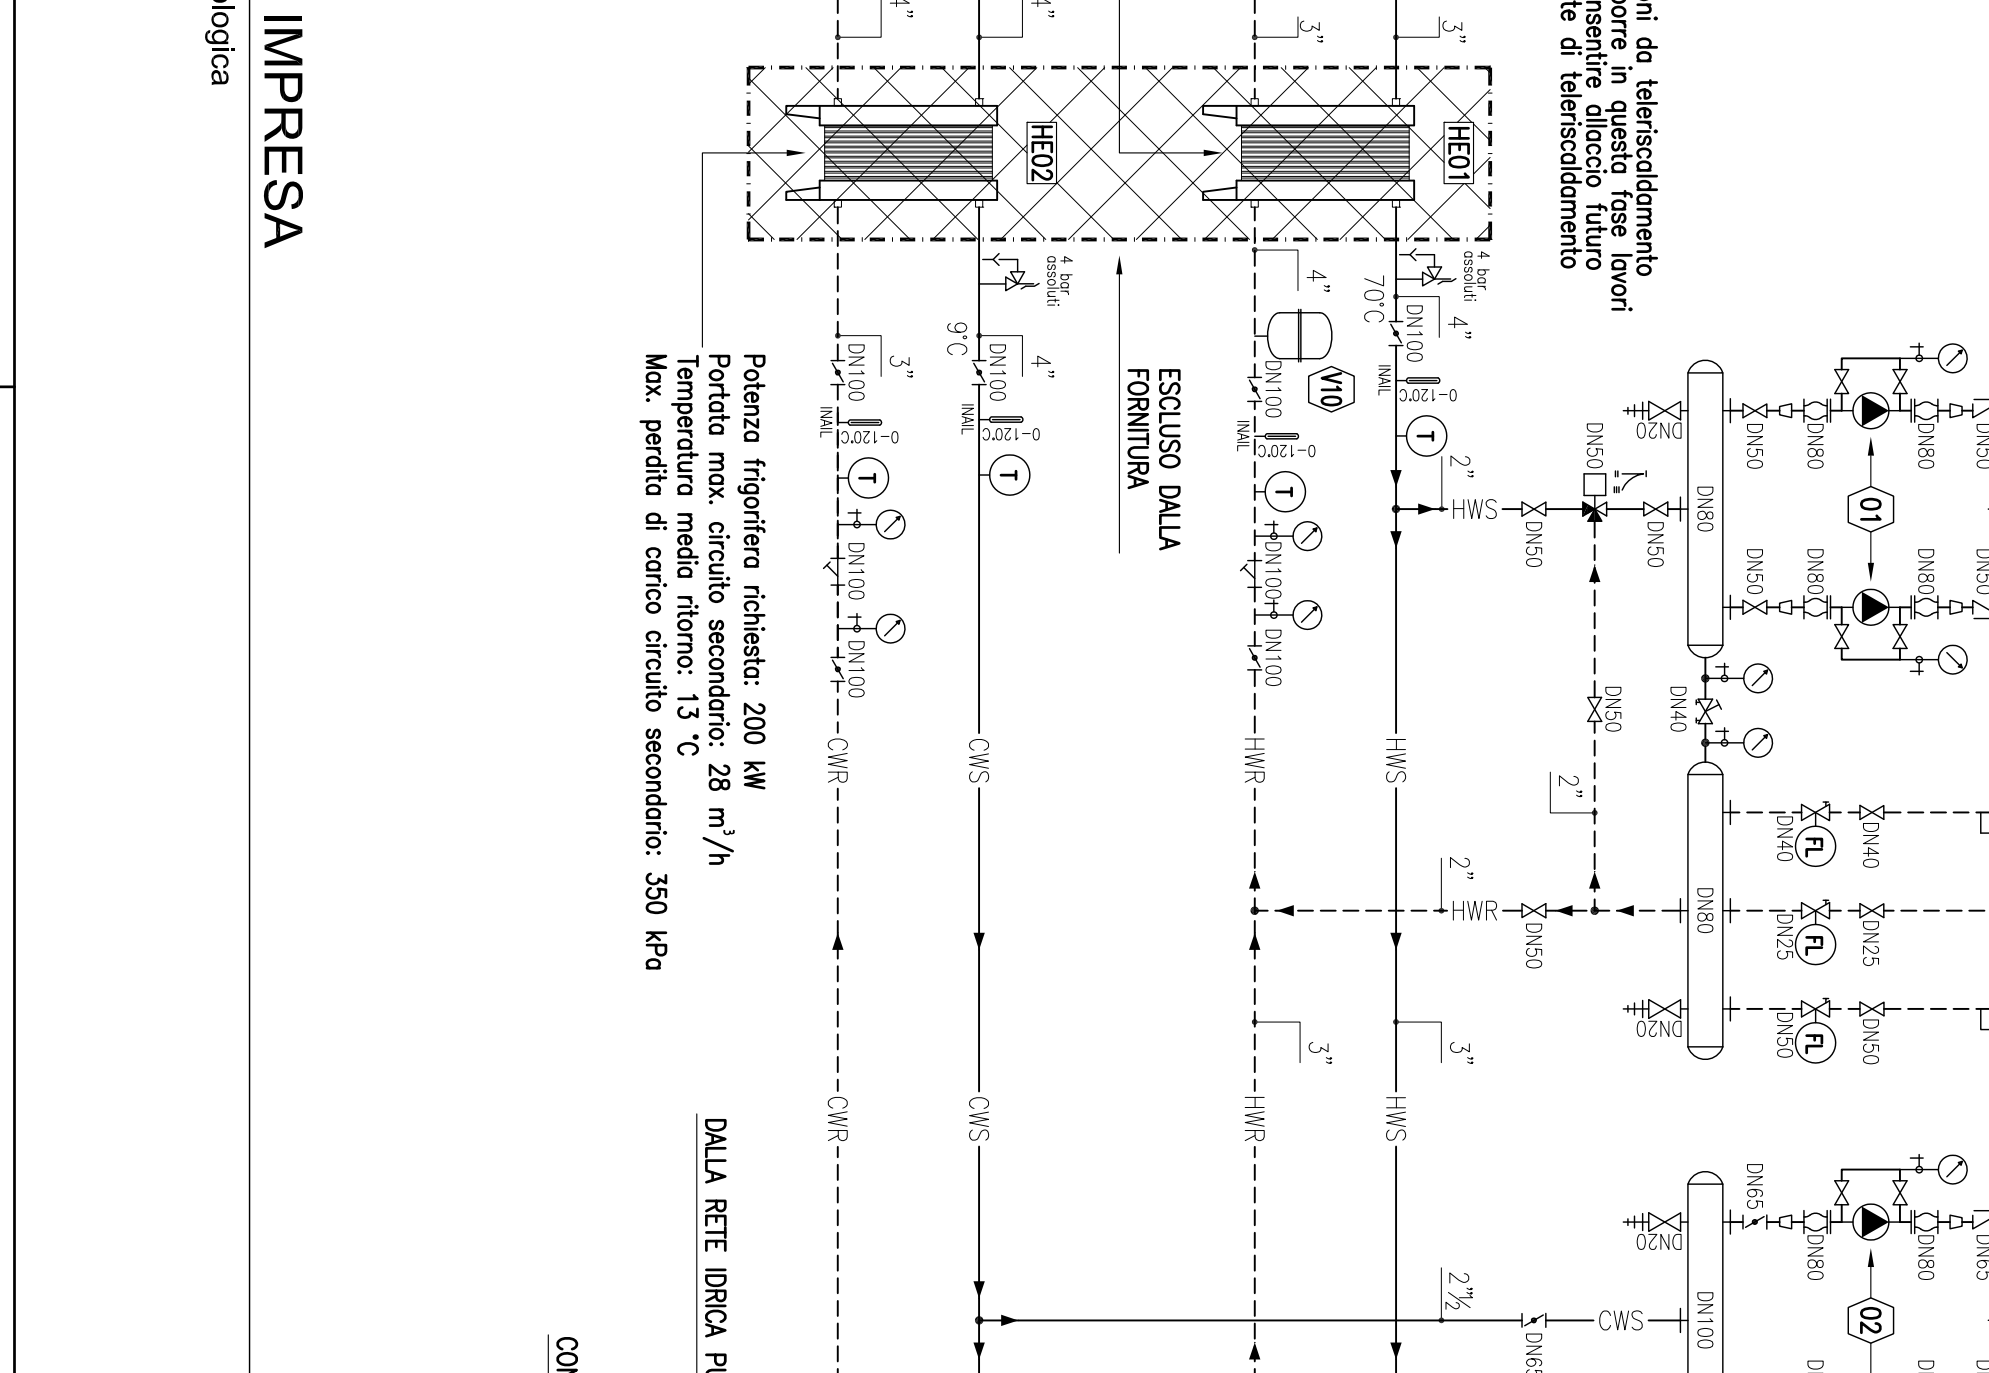

INSEDIAMENTO DI IMPRESA. Schemata funzionale centrale tecnologica. No Scale.