



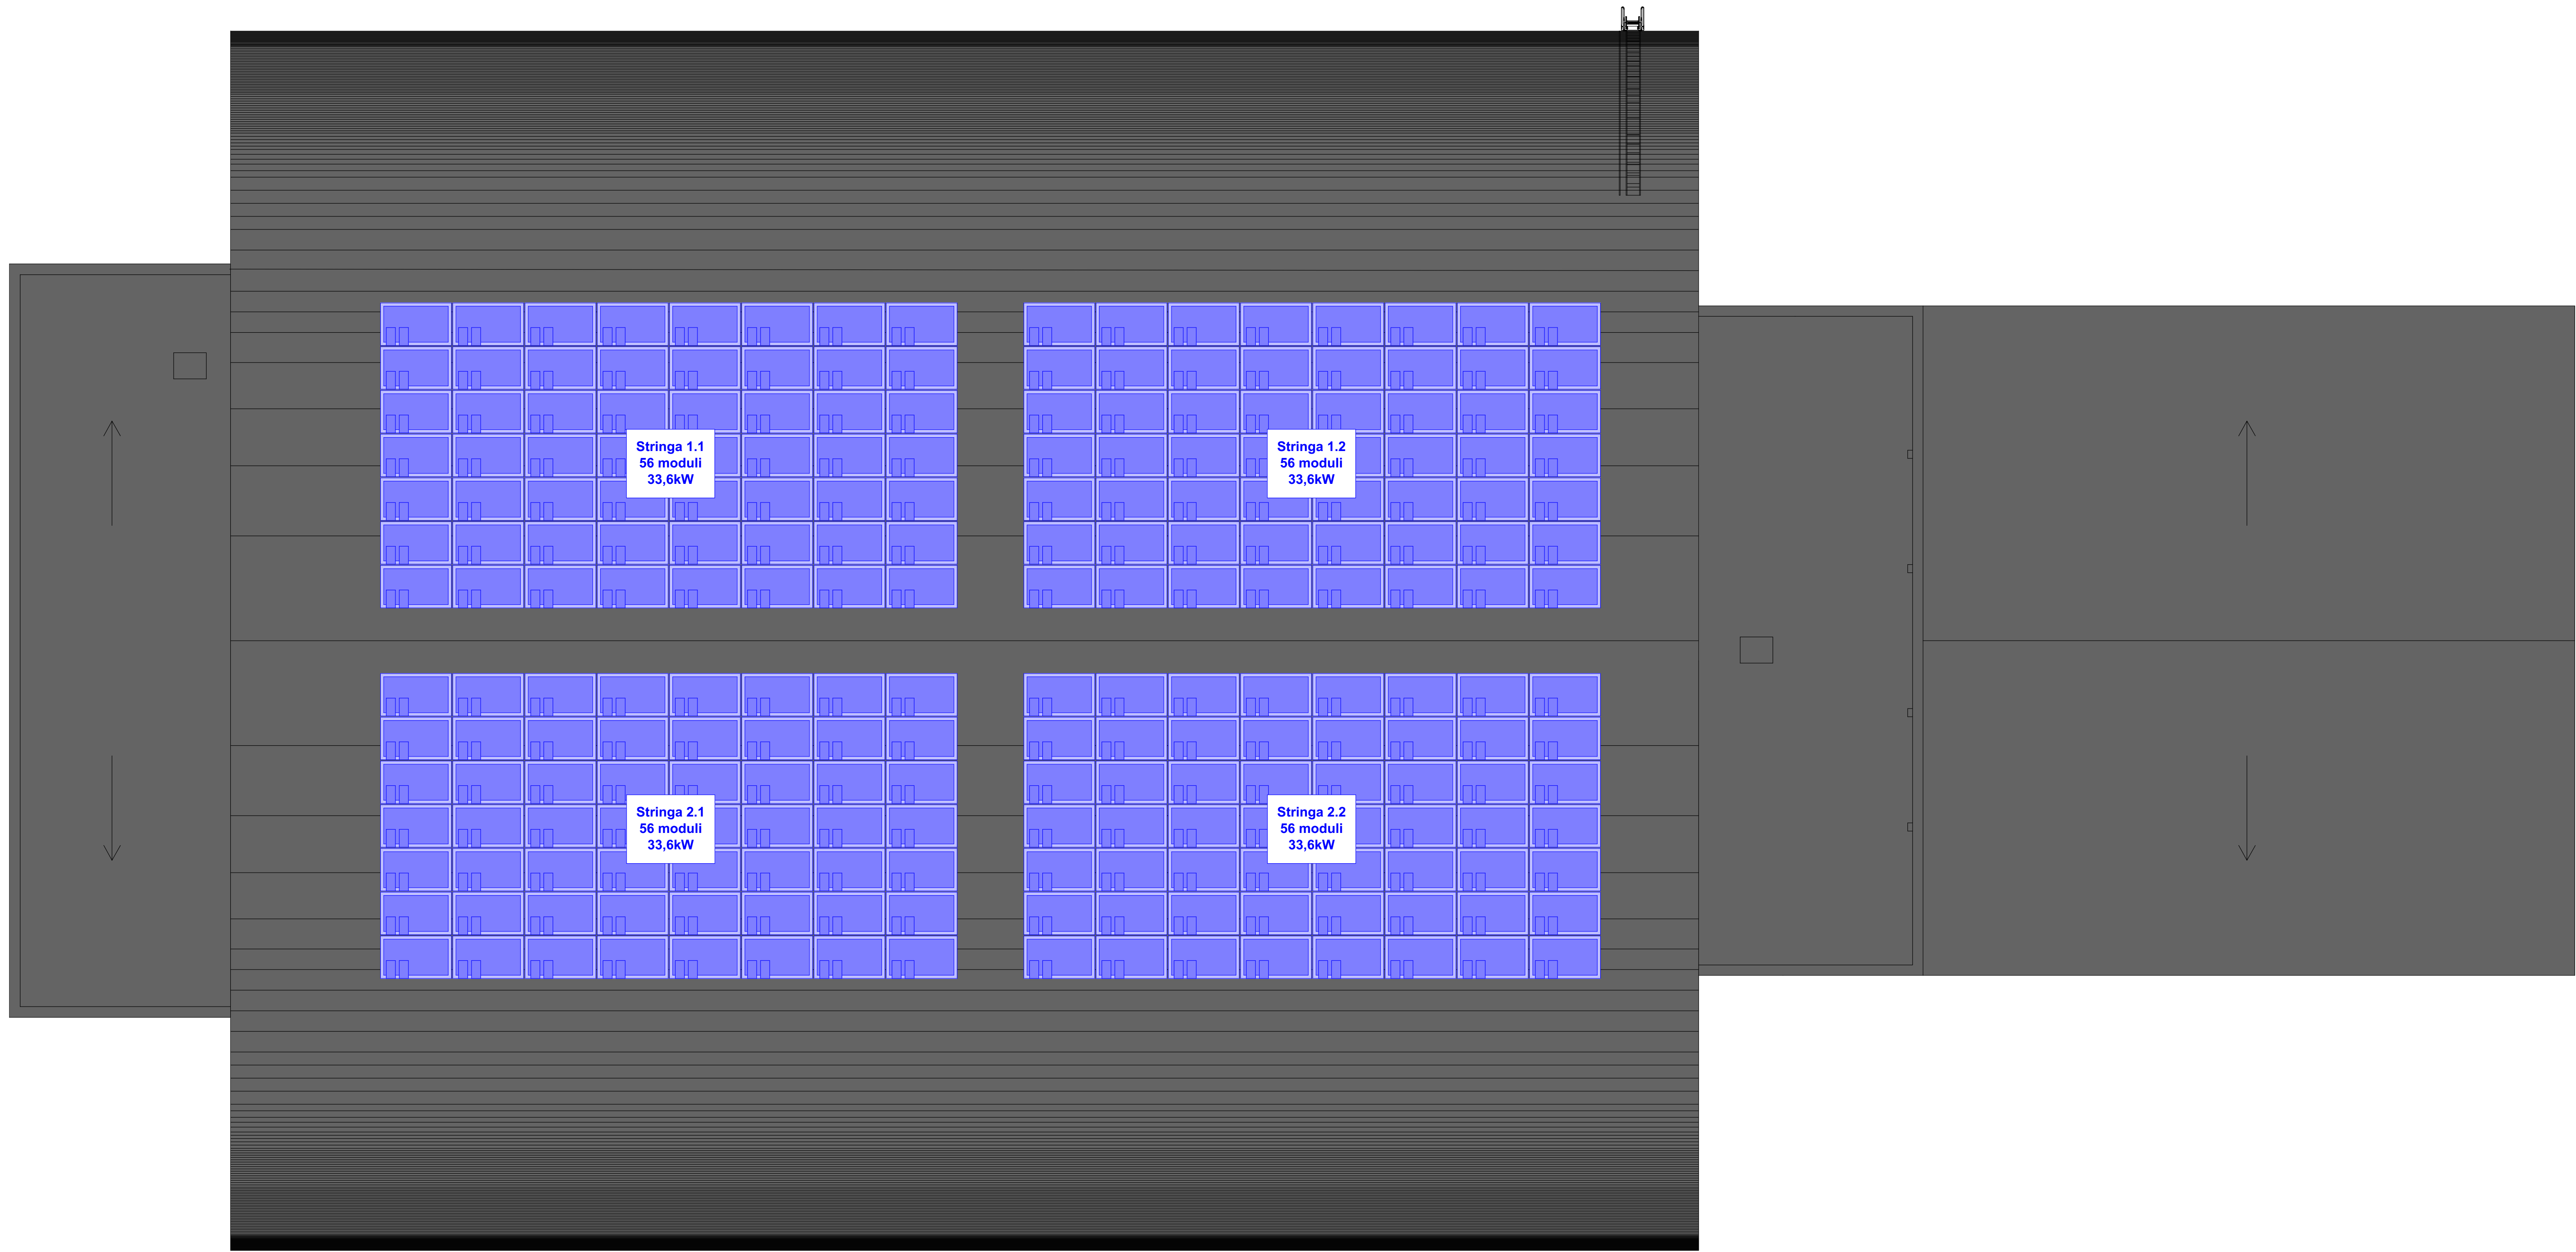

1:100

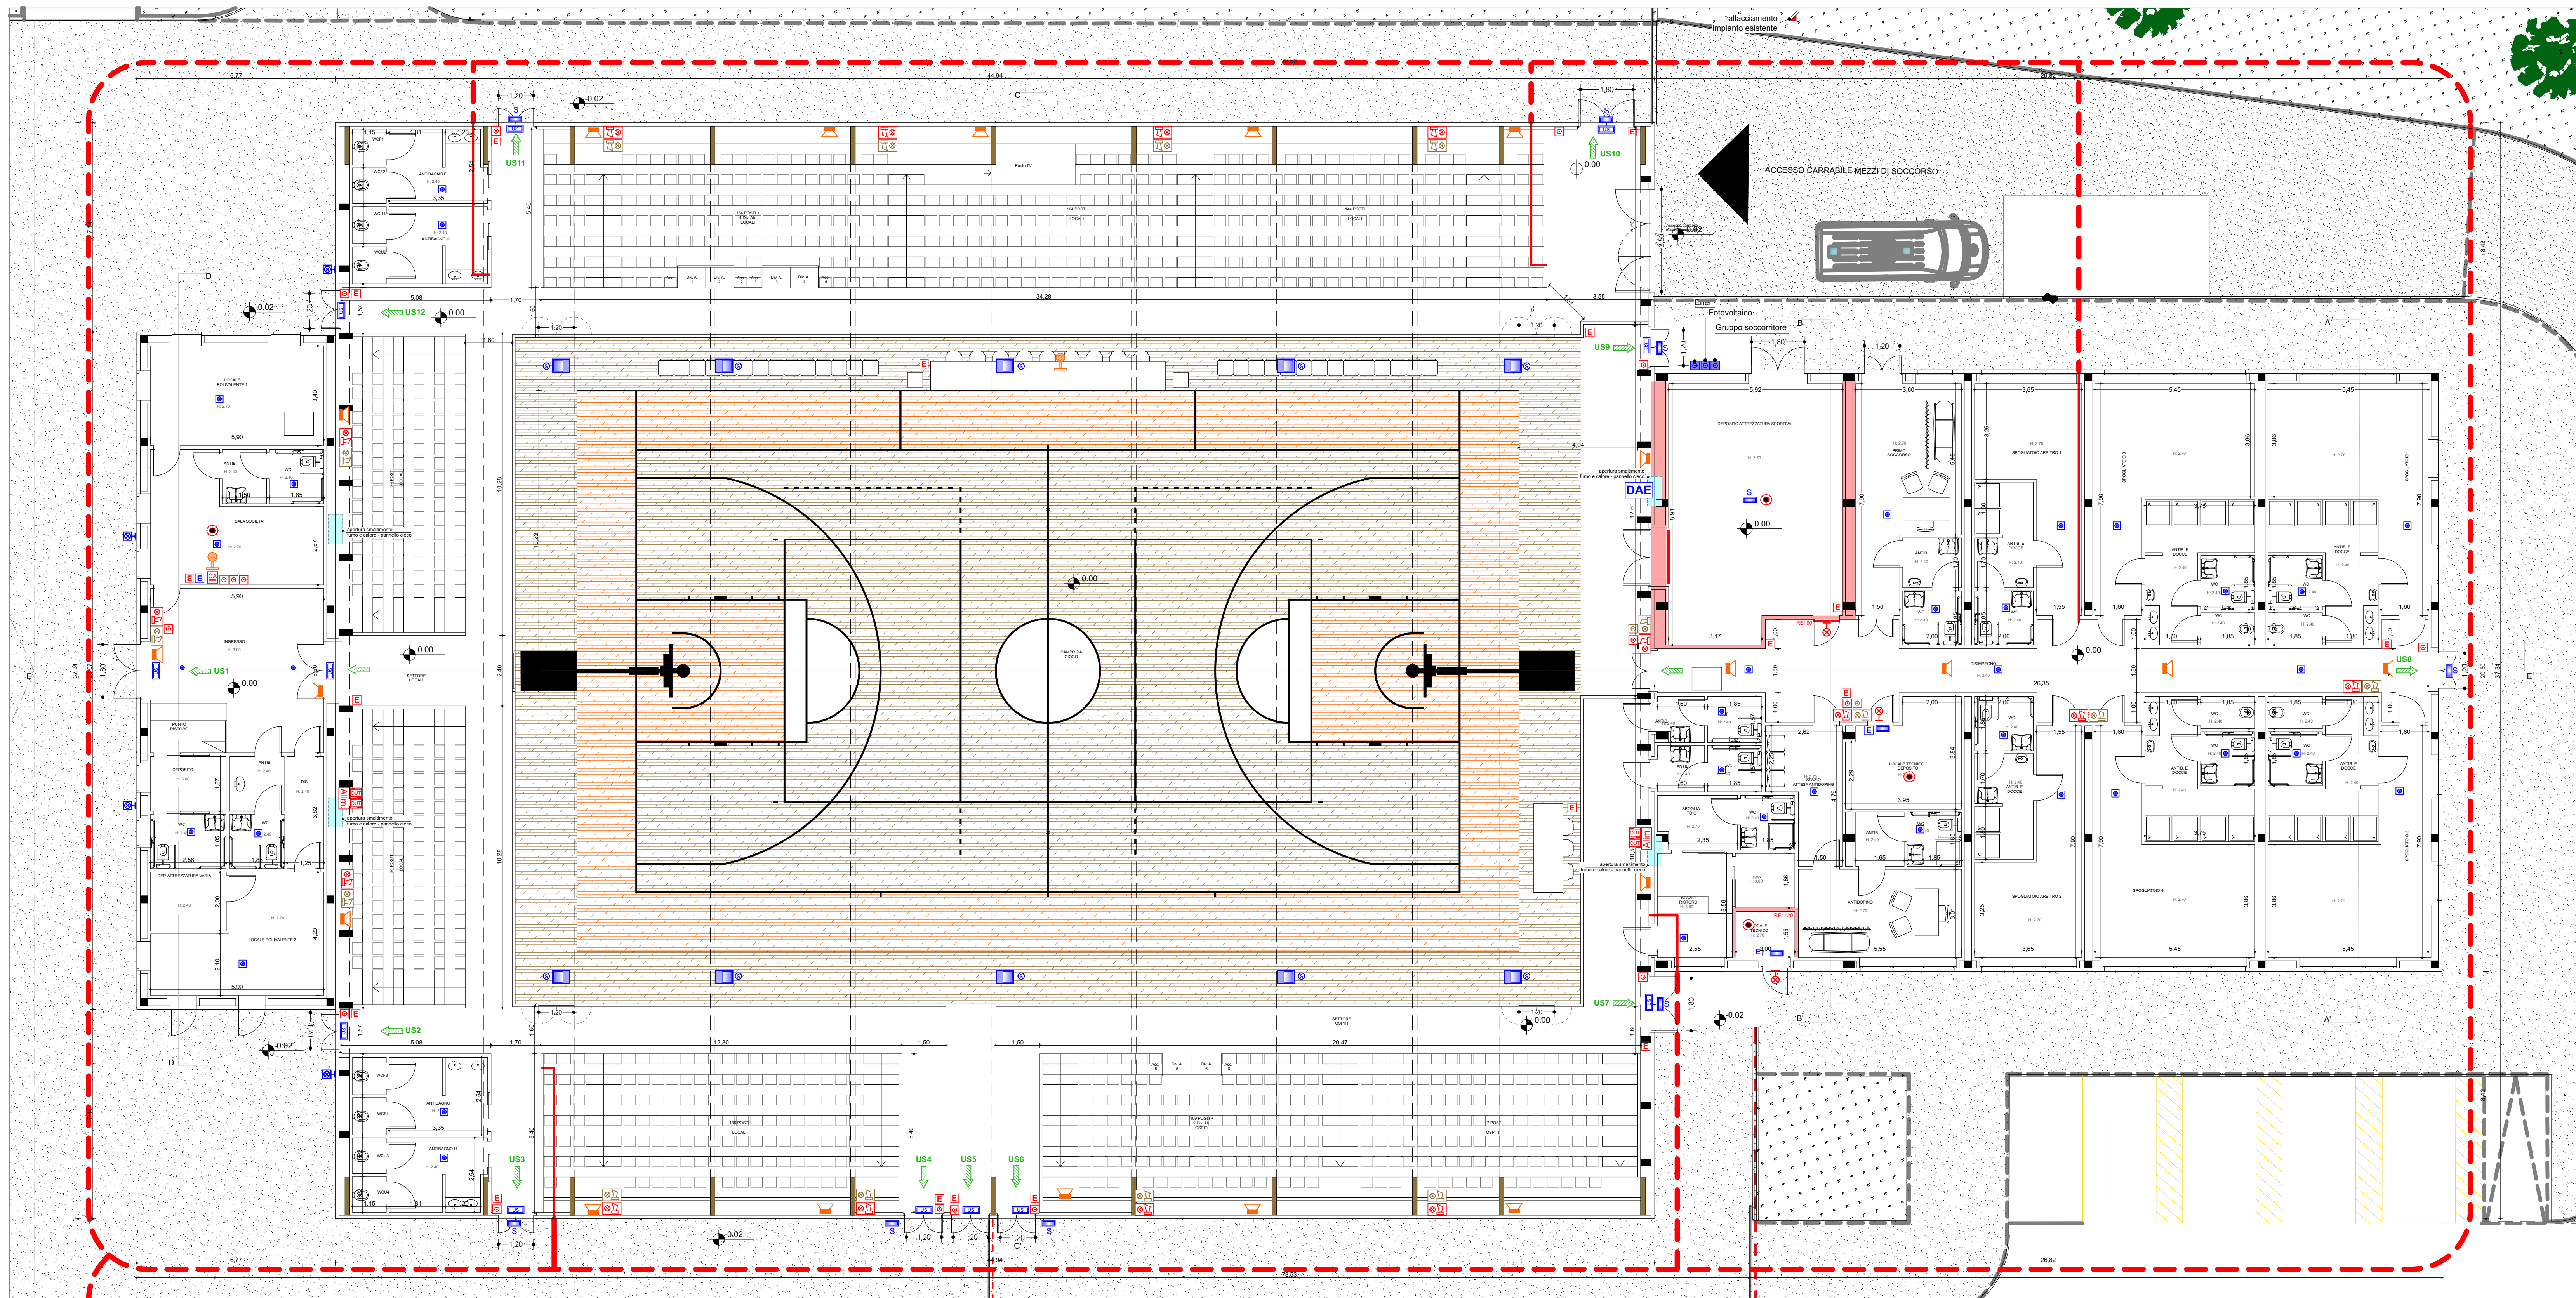

1:100

PA01